



# CITY OF FORT WAYNE

## Driveway Application Permit

City of Fort Wayne Right of Way  
 200 E. Berry Street, Suite 210  
 Fort Wayne, IN 46802

NAME		DATE:	
ADDRESS:		Permit #	

Signature

The undersigned property owner or licensed contractor, do hereby petition the Board of Works, City of Fort Wayne, Indiana to grant permission to construct a driveway at the address listed above.

All work done and materials furnished shall be without expense to the City and in accordance with standard City specifications and compliant with all ADA requirements.

**CHECKLIST:**


<input type="checkbox"/> Is drive within 5' of an adjacent property line? <input type="checkbox"/> Is there a driveway radius waiver form signed by adjacent property owner? (if within 5') <input type="checkbox"/> Is there a street intersection within 100' of driveway? <input type="checkbox"/> Is this driveway requesting additional off street parking areas? <input type="checkbox"/> Does the plan show the adjacent pavement surface type? <input type="checkbox"/> Does the driveway require additional drainage improvements? (such as driveway pipe) Typical Driveway Pipe 12" standard, but this will be based on existing conditions <input type="checkbox"/> Will sidewalk be reconstructed or built as a part of this permit? <input type="checkbox"/> Does walk exceed 1/4" per 1 ft. slope or is drive grade over 10% slope?
---

**APPLICATION INFORMATION**

A plan showing existing conditions and proposed improvements shall be included with permit application for routing through city departments. Plan shall show: Street names, Property Lines lot dimensions, curb types, pavement sections, driveway dimensions, sidewalk dimensions, and distances from driveway to property lines and driveway to nearest intersecting street

Driveway Permit Fees	Commercial: \$125 - \$500	Residential: \$50.00
----------------------	---------------------------	----------------------

SAMPLE : Aerial View available @ [www.acimap.us](http://www.acimap.us) - This will show Property Line layer as below

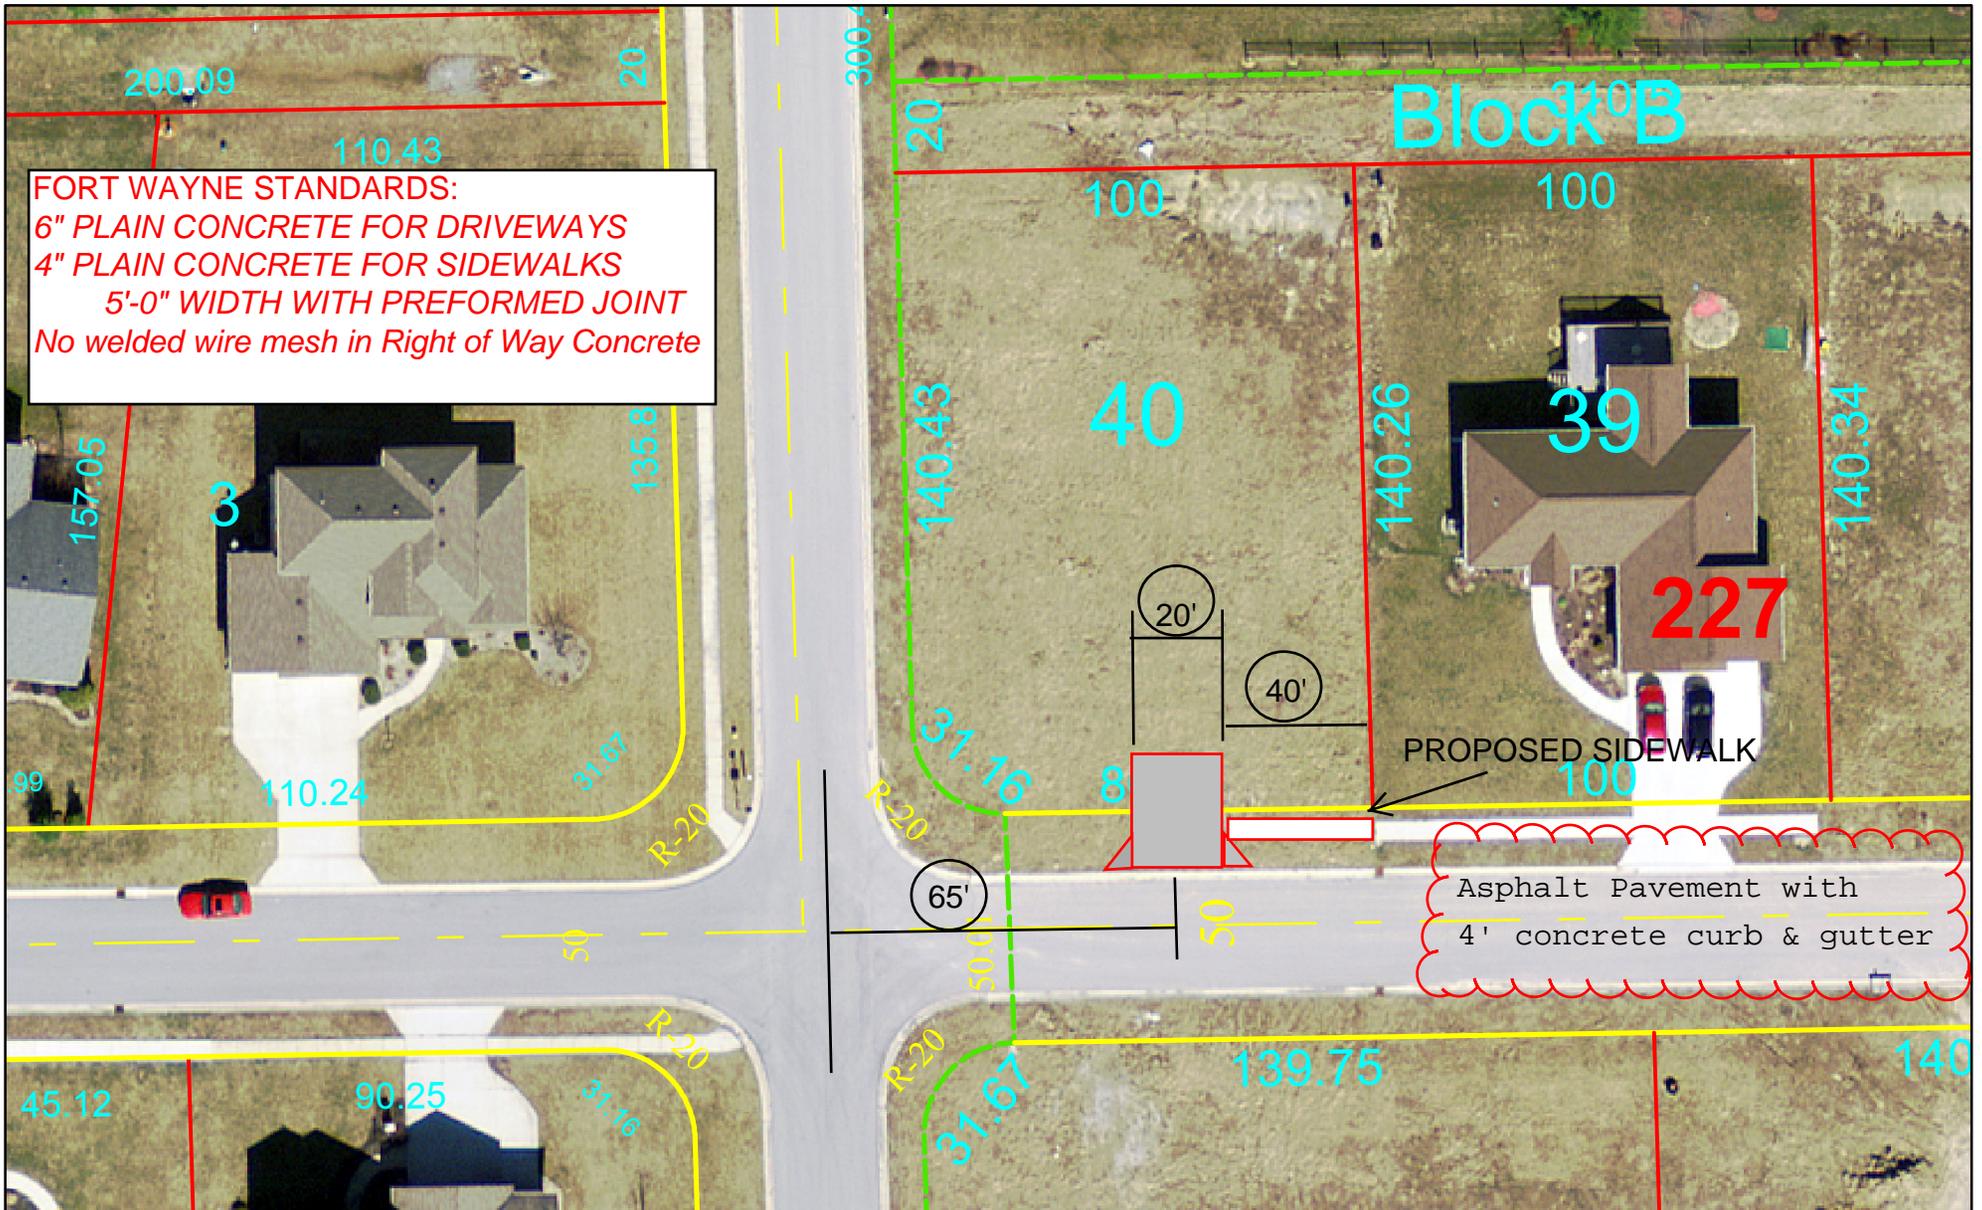



EXAMPLE SHOWN: Distance from Centerline of Road to center of Driveway if within 100' (65' shown)  
Distance to property line (40' shown)  
Driveway width (20' maximum @ R/W line as shown)






## RESIDENTIAL DRIVE APPROACH

NOT TO SCALE

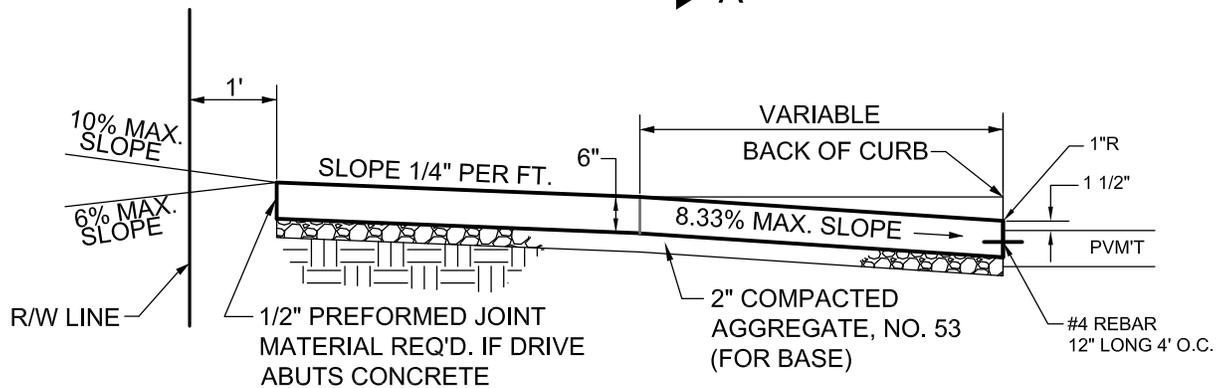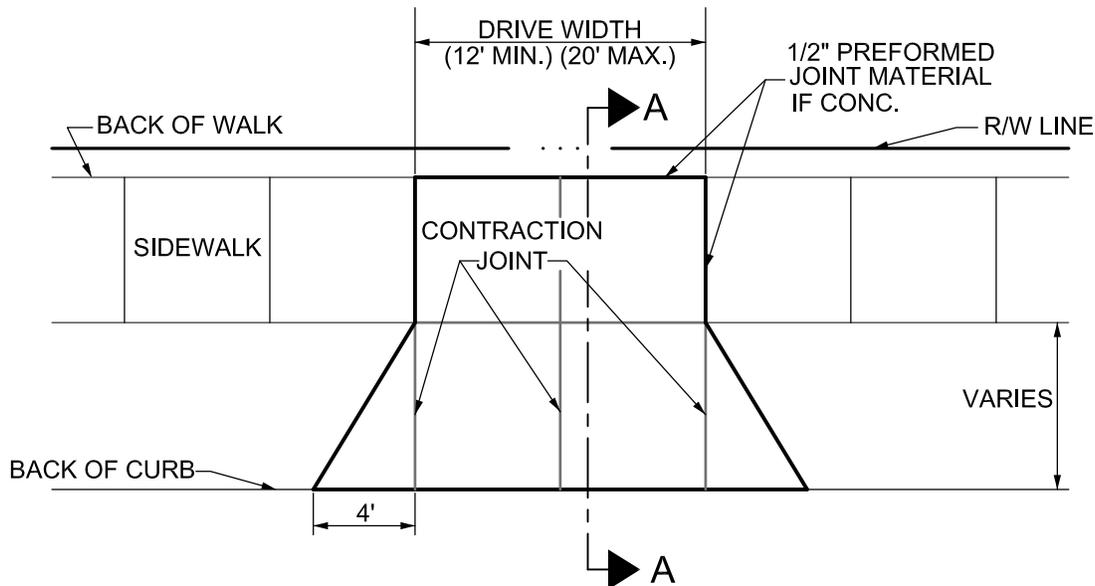



### SECTION A-A

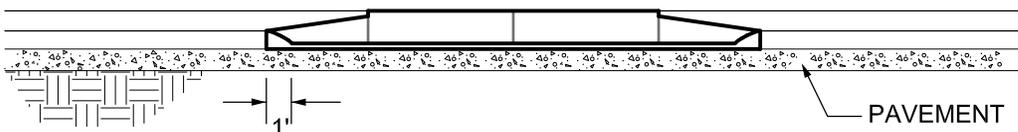

### CURB ELEVATION



## RESIDENTIAL DRIVE APPROACH FOR CURBFACE WALK

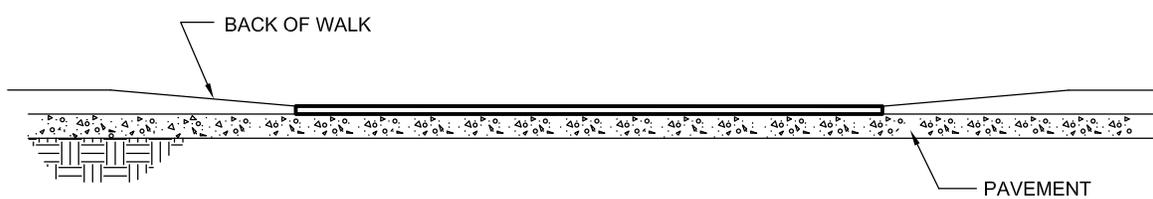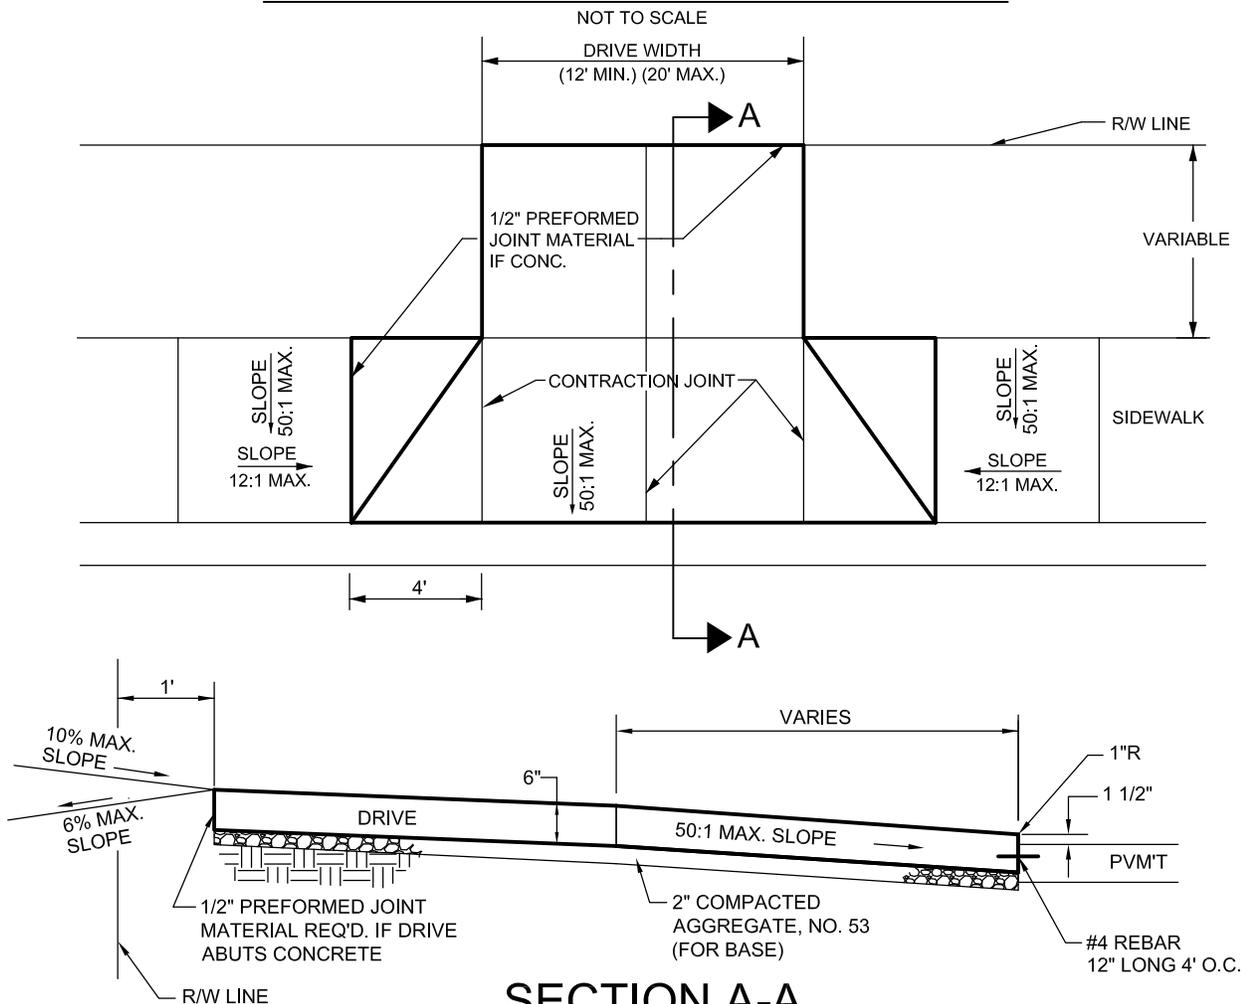

## CURB ELEVATION



## RESIDENTIAL DRIVE APPROACH (APRON ONLY)

NOT TO SCALE

