


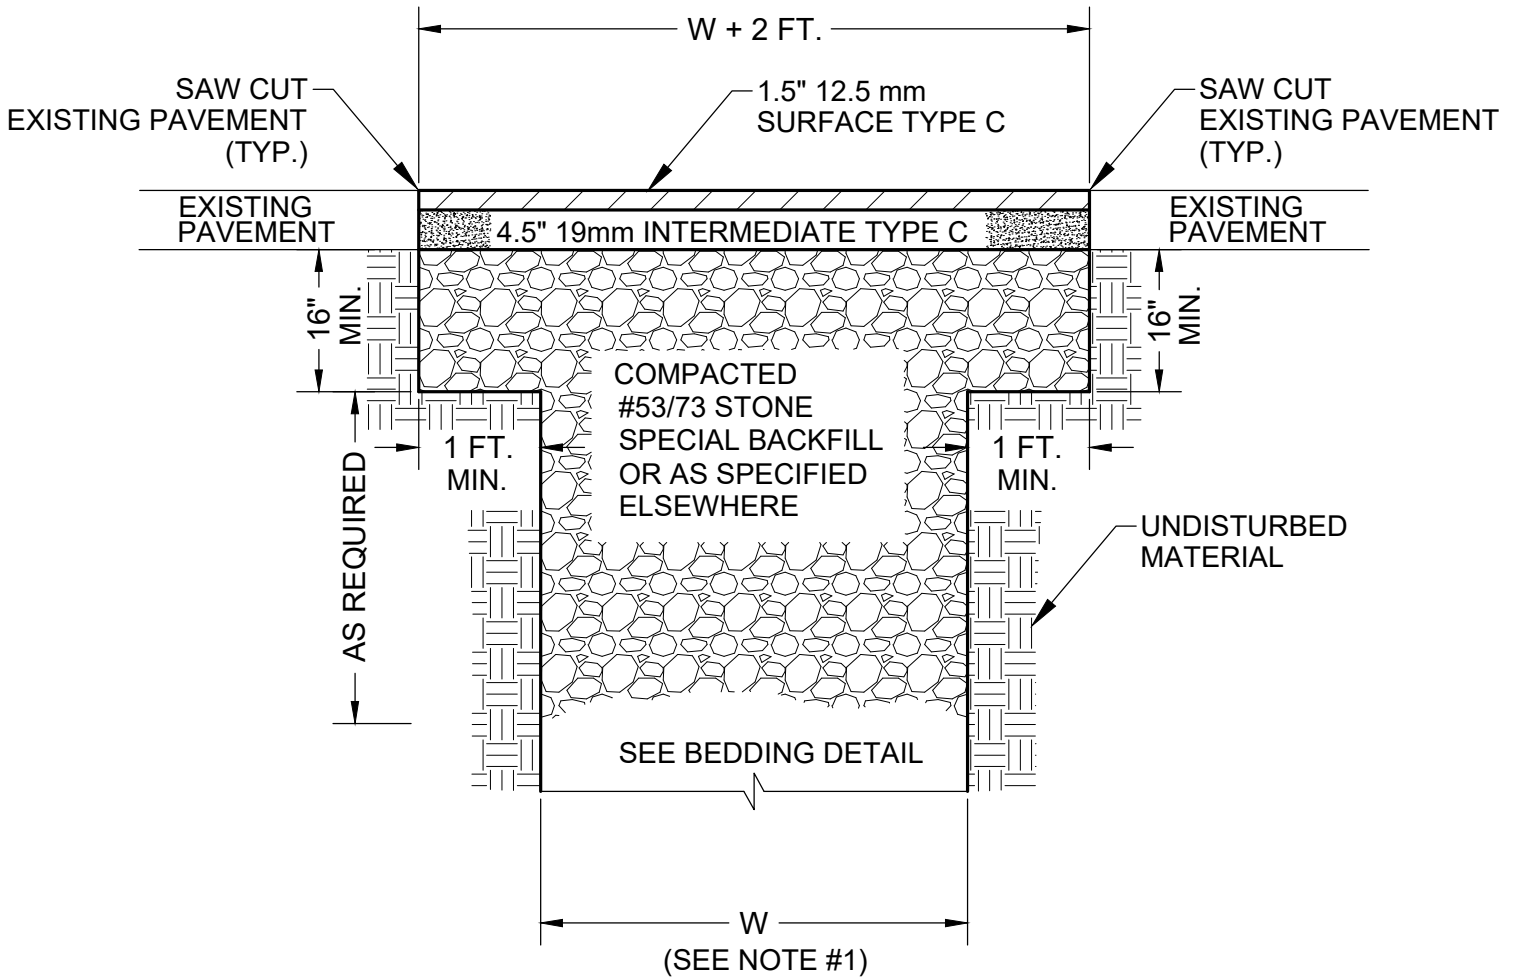

MAJOR ARTERIAL ROADWAY ASPHALT PATCHING



NOTE:

1. WIDTH OF TRENCH (W) SHALL EQUAL OUTSIDE DIAMETER OF PIPE + 30 INCHES
2. NEW SURFACE SHALL BE SLOPED TO MATCH EXISTING PAVEMENT
3. PREFERENCE IS TO MATCH EXISTING PAVEMENT DEPTH