




TRANSPORTATION  
ENGINEERING  
STANDARD DETAILS

# TYPICAL LOCAL / RESIDENTIAL CHIP & SEAL STREET SECTION

## TYPICAL LOCAL / RESIDENTIAL CHIP & SEAL STREET SECTION

NOT TO SCALE

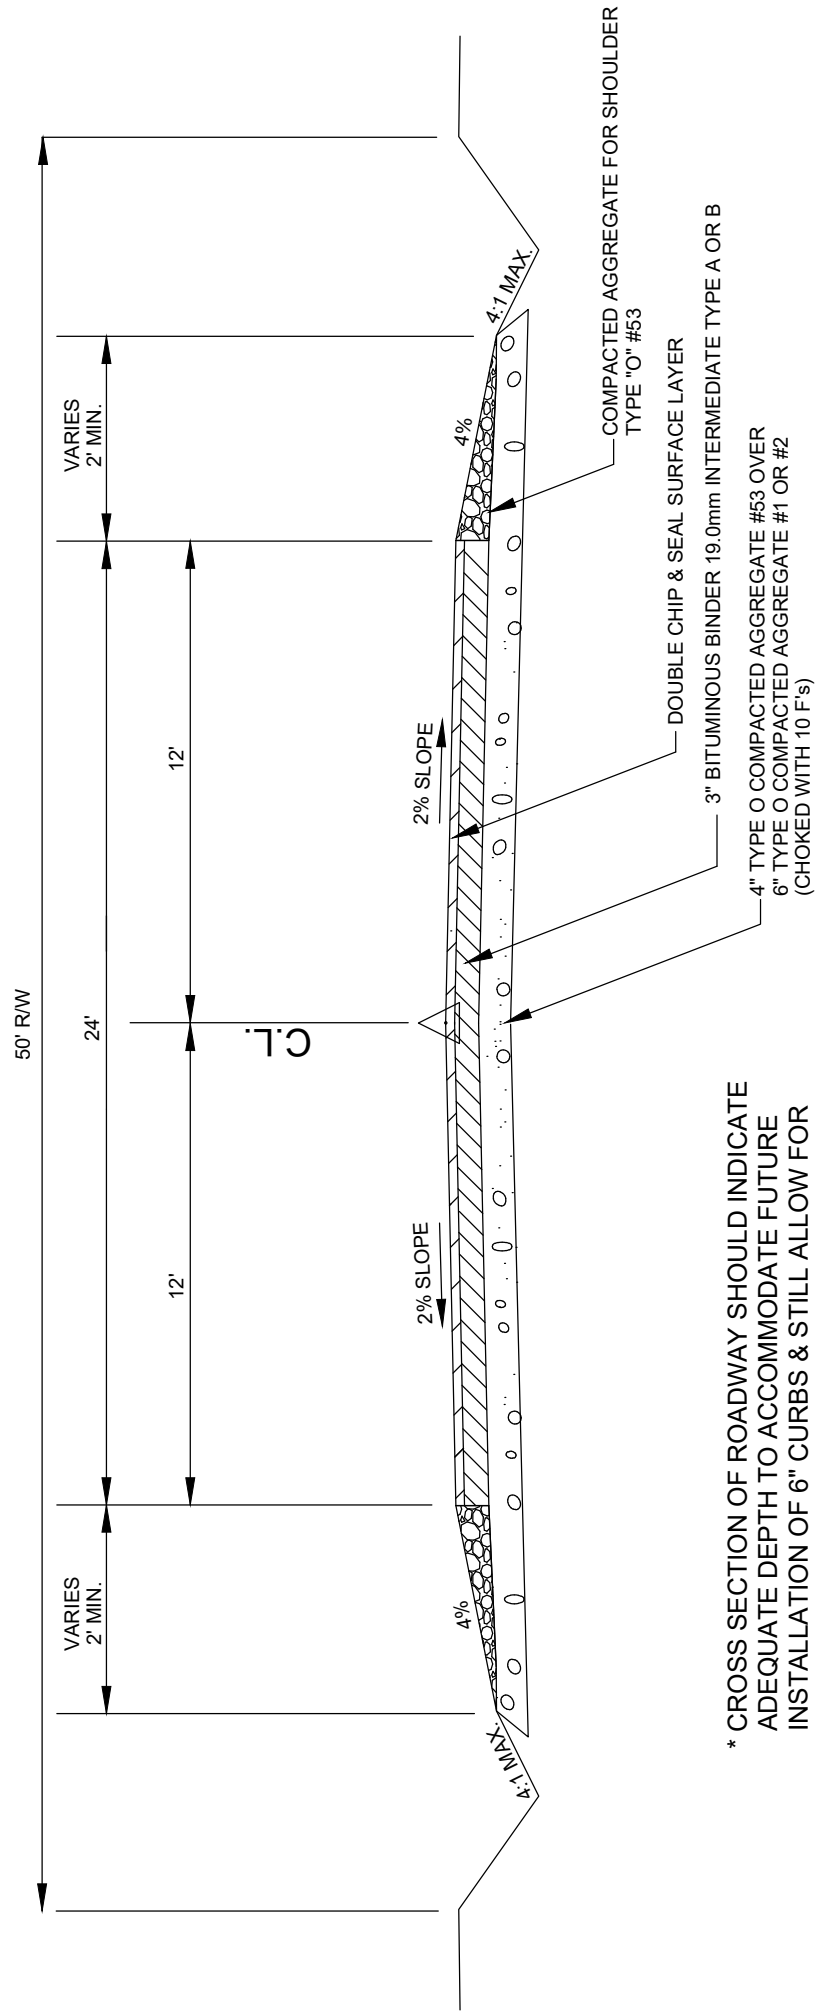

\* CROSS SECTION OF ROADWAY SHOULD INDICATE ADEQUATE DEPTH TO ACCOMMODATE FUTURE INSTALLATION OF 6" CURBS & STILL ALLOW FOR DRAINAGE FROM PROPERTIES.

\* MINIMUM PROFILE GRADE .4%