



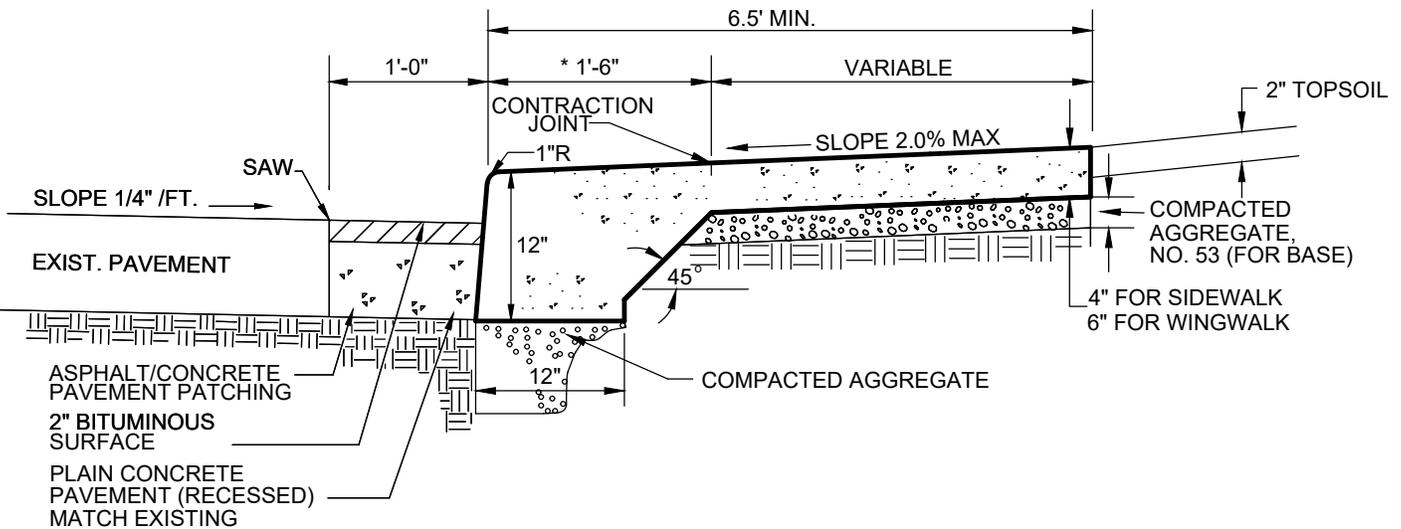

CURBFACE SIDEWALK

NOT TO SCALE

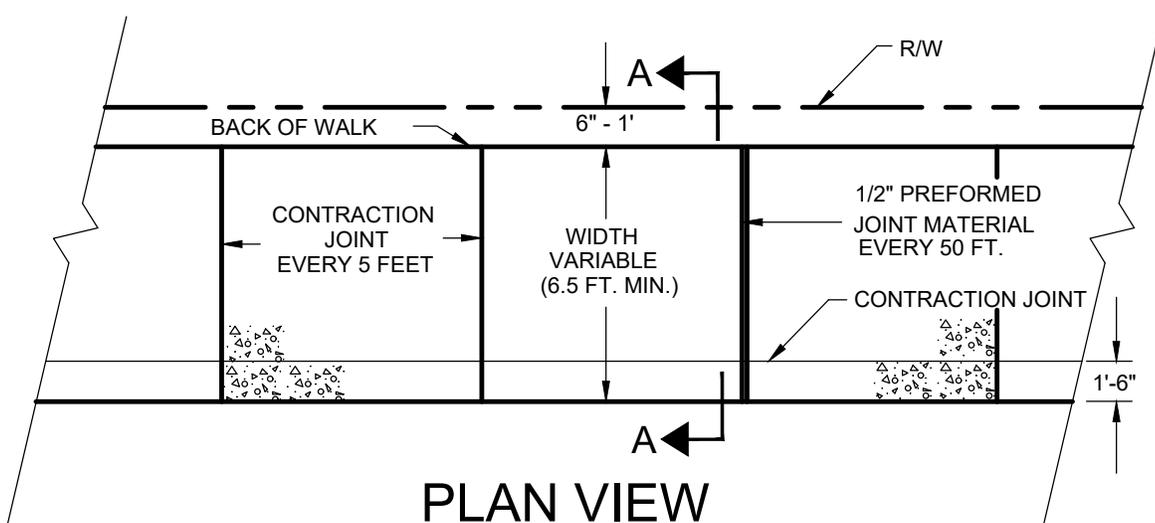

* OR AS DIRECTED BY THE PROJECT COORDINATOR

SECTION A-A