


PROPOSED TYPICAL SECTION
Scale: 3/8"=1'-0"

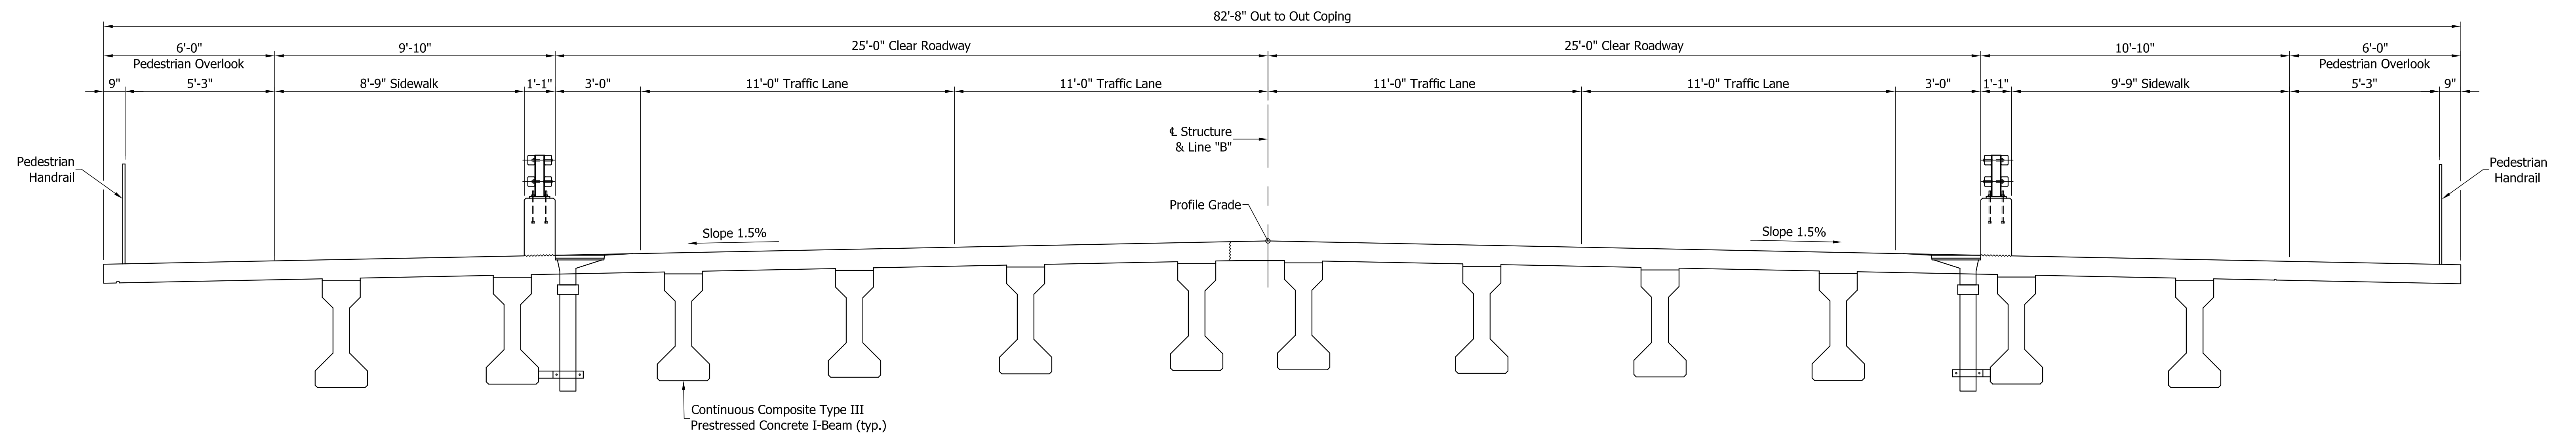

PROPOSED TYPICAL SECTION AT PEDESTRIAN OVERLOOK
Scale: 3/8"=1'-0"