


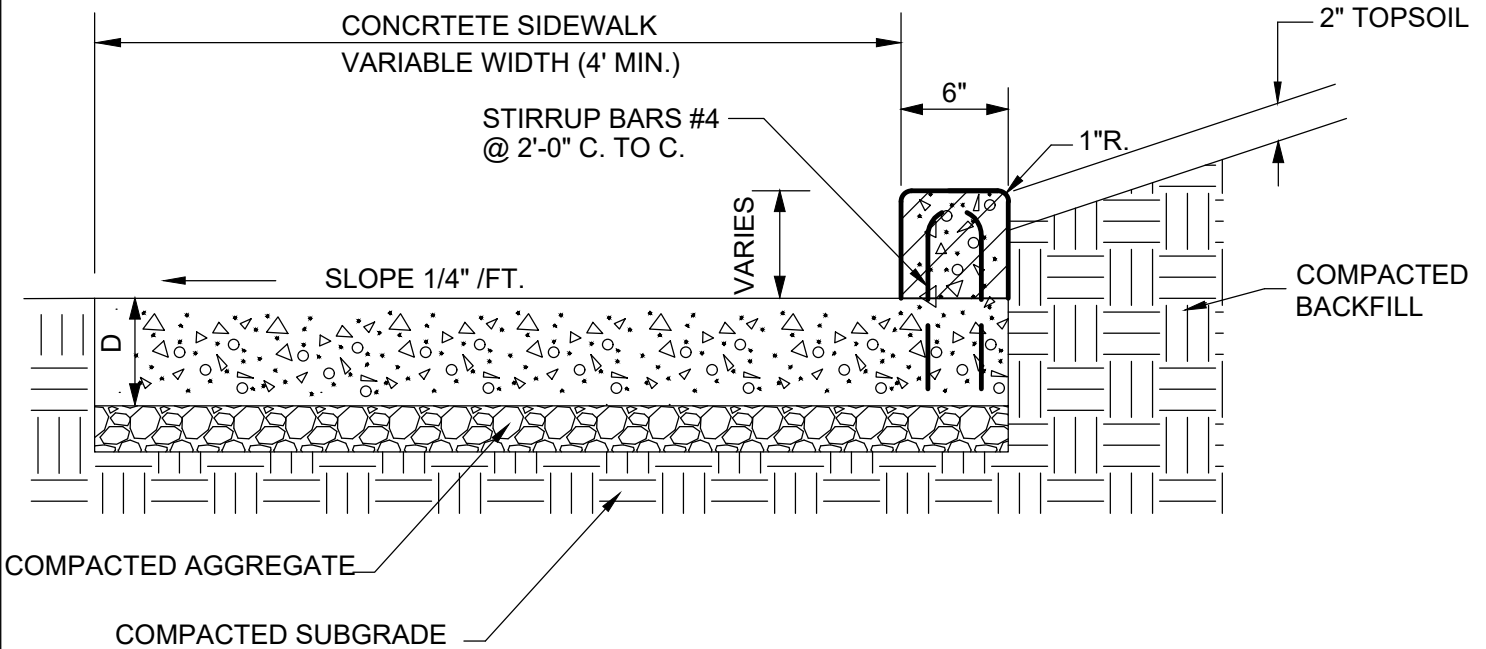


CONCRETE CURB TYPE II-A FOR BACK OF SIDEWALK

NOT TO SCALE


NOTE: CROSS-HATCHED PORTION
TO BE PAID FOR AS SPECIAL
CONC. CURB TYPE "II-A"



NOTE: STIRRUP BARS TO BE INCLUDED
IN THE COST OF SPECIAL CONC.
CURB TYPE II-A

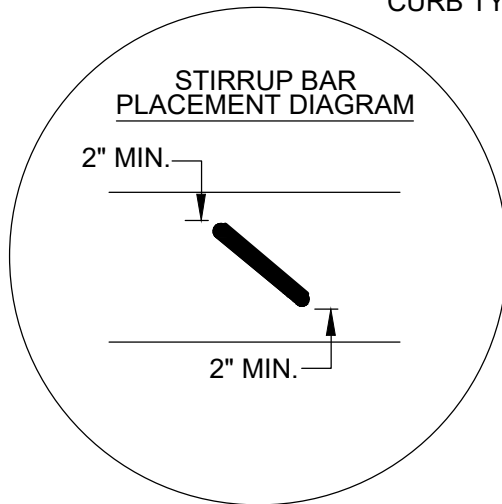

TOP VIEW

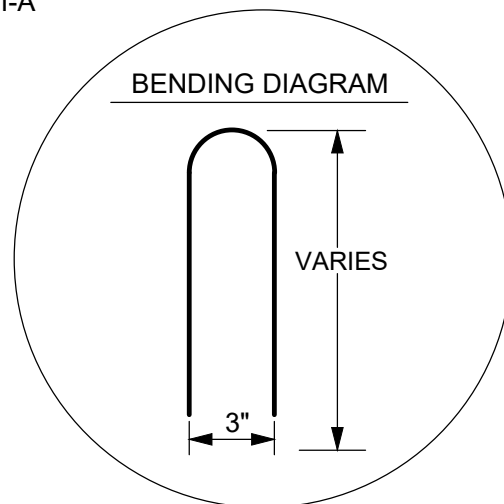

SIDE VIEW