



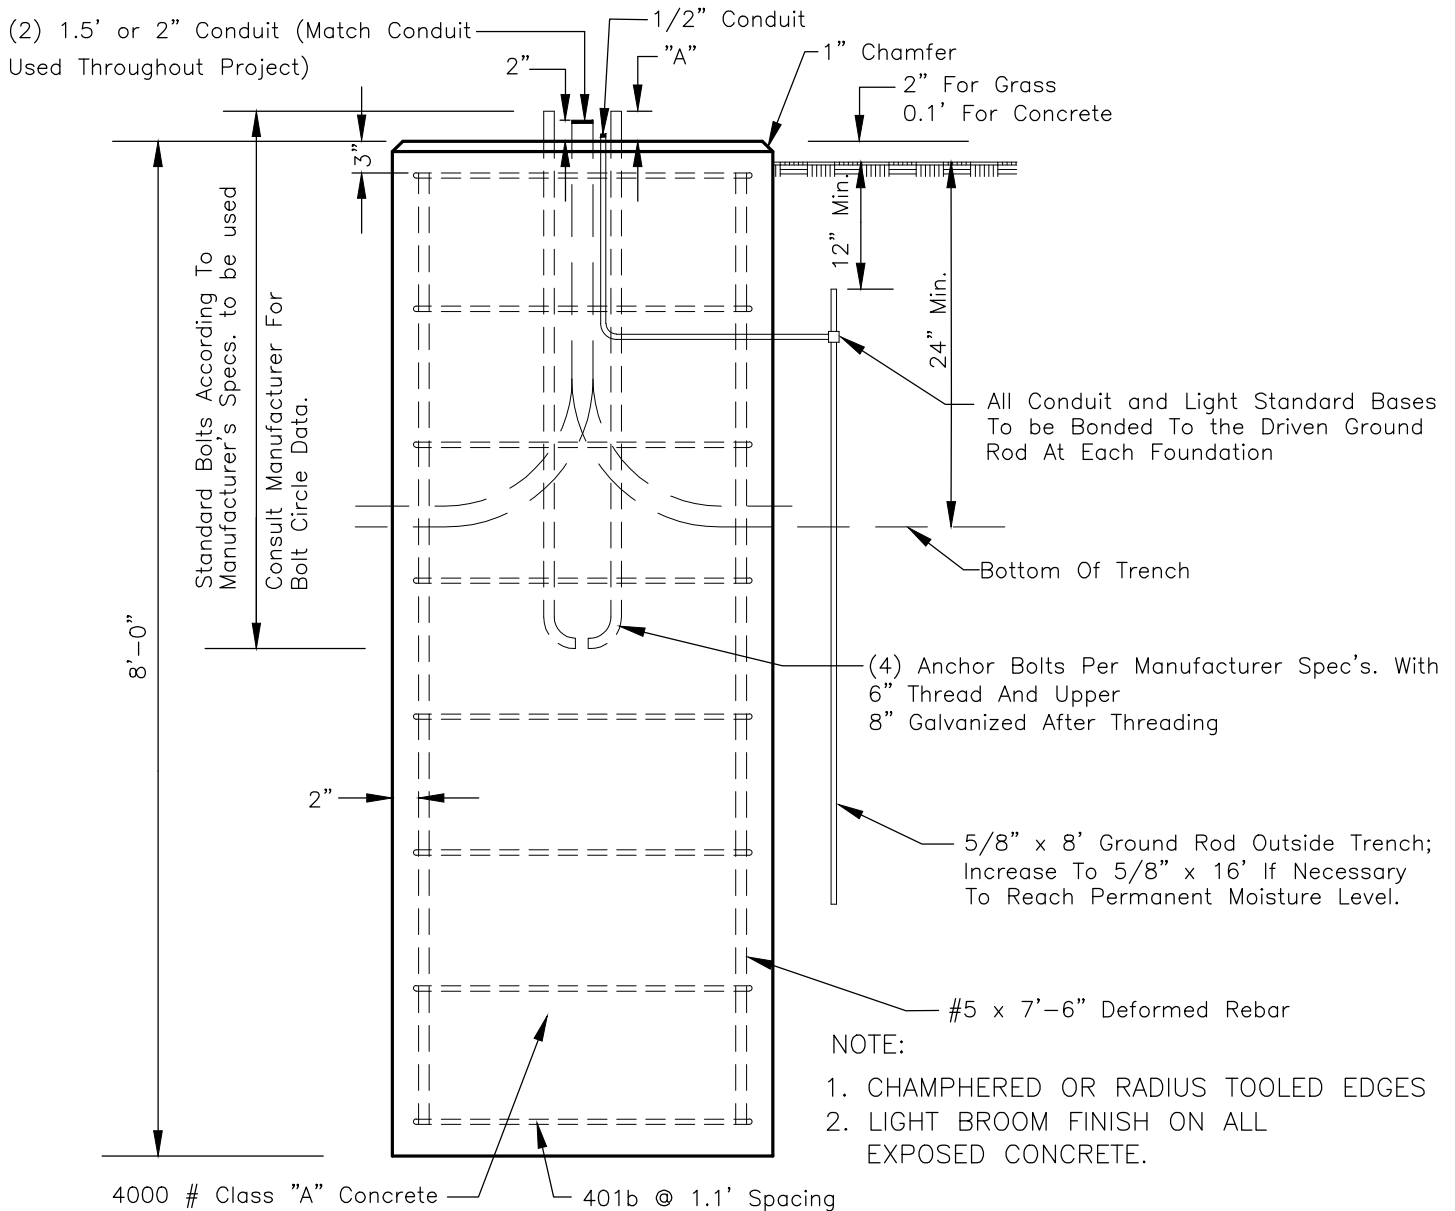

# 3' X 8' LIGHT FOUNDATION

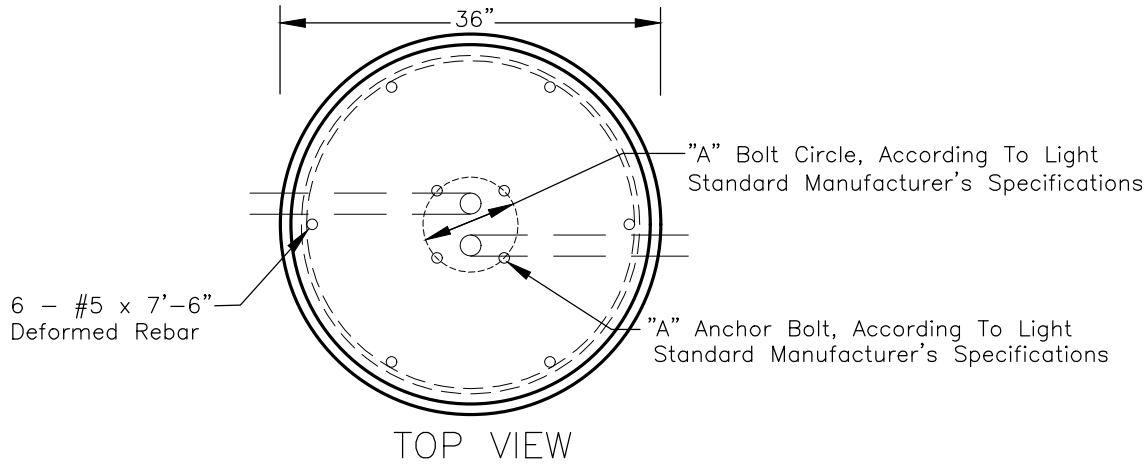

DETAIL OF LIGHT STANDARD FOUNDATION

No Scale