

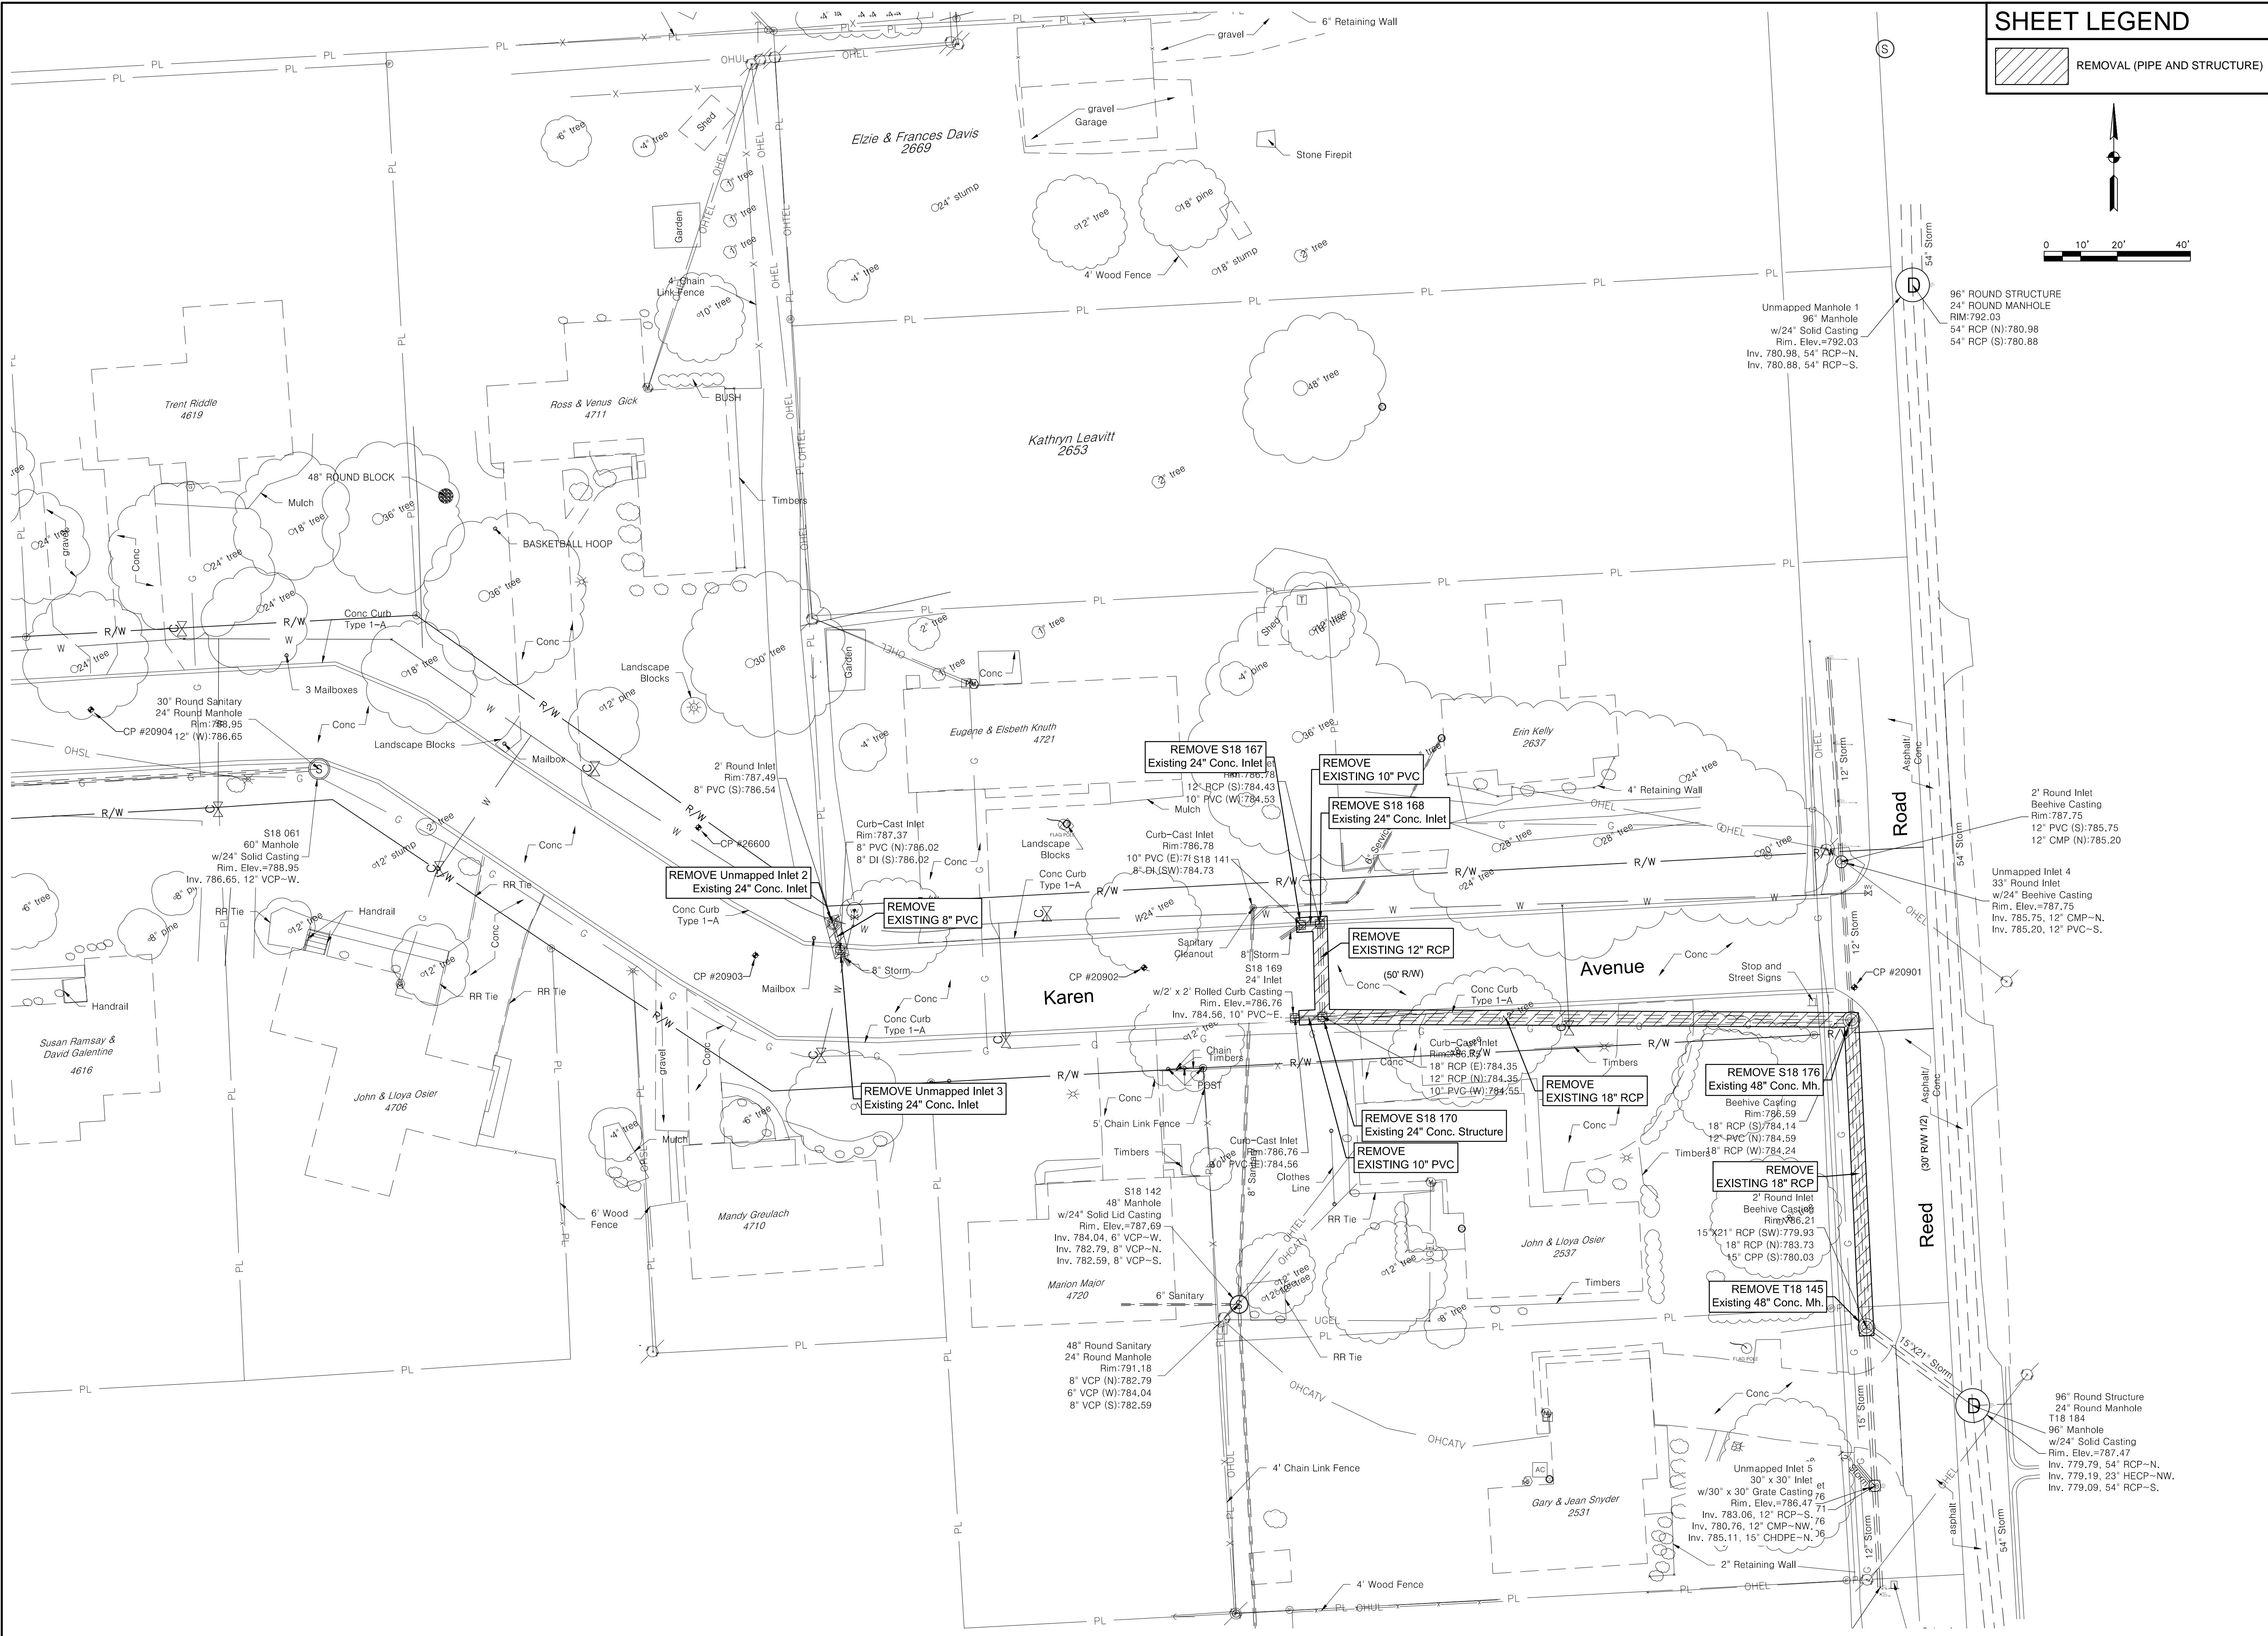


3/18/2015 12:52 PM G:\CITY WATER RESOURCES\WATER RESOURCES\SHAREDCADD\STANDARDS - WORKING\DCSCADD 5 - DRAFTING\CONVENTIONS\XXXX - CADD STANDARDS 2013\DRAWINGS\TYPE EXHIBIT\EXHIBIT CADD5-12 - DEMOLITION.DWG


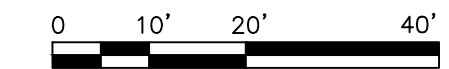


SHEET LEGEND

REMOVAL (PIPE AND STRUCTURE)

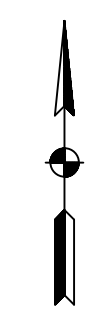

PLANS PREPARED BY:
 FORT WAYNE
 CITY UTILITIES ENGINEERING
 CITIZENS SQUARE
 200 E. BERRY ST., STE 250
 FORT WAYNE, IN 46802

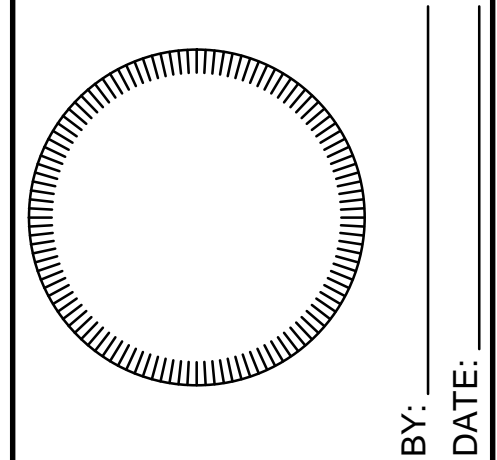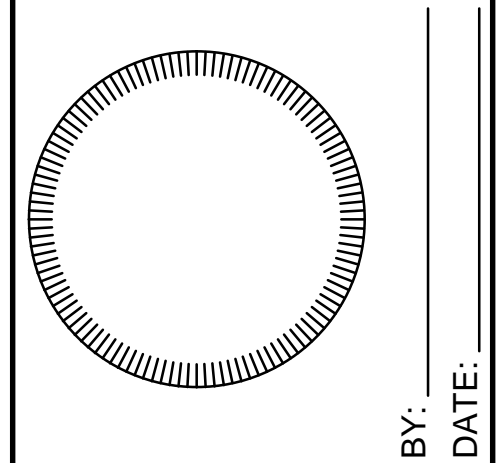

PROJECT NAME
 CAN BE MULTIPLE LINES
 (PROJECT LIMITS)

PREPARED FOR:
 FORT WAYNE
 CITY UTILITIES ENGINEERING
 CITIZENS SQUARE
 200 E. BERRY ST., STE 250
 FORT WAYNE, IN 46802

**30% PLANS
 NOT FOR
 CONSTRUCTION**

REVISION NOTES	REVISION NOTES	REVISION NOTES	REVISION NOTES	REVISION NOTES	REVISION NOTES
12/31/13	12/31/13	12/31/13	12/31/13	12/31/13	12/31/13
1	2	3	4	5	6

W.O. NO: #####
 DWG NO: ##-#####

SURVEYED BY:
 SURVEYOR NAME

DRAWN BY:
 CADD TECH NAME

DESIGNED BY:
 DESIGNER NAME

CHECKED BY:
 CHECKED BY NAME

APPROVED BY:
 APPROVED BY NAME

DATE: 8/18/14

SHEET TITLE:
 EXHIBIT CADD5-12
 DEMOLITION

C-105-05
 SHEET 7 OF 17