

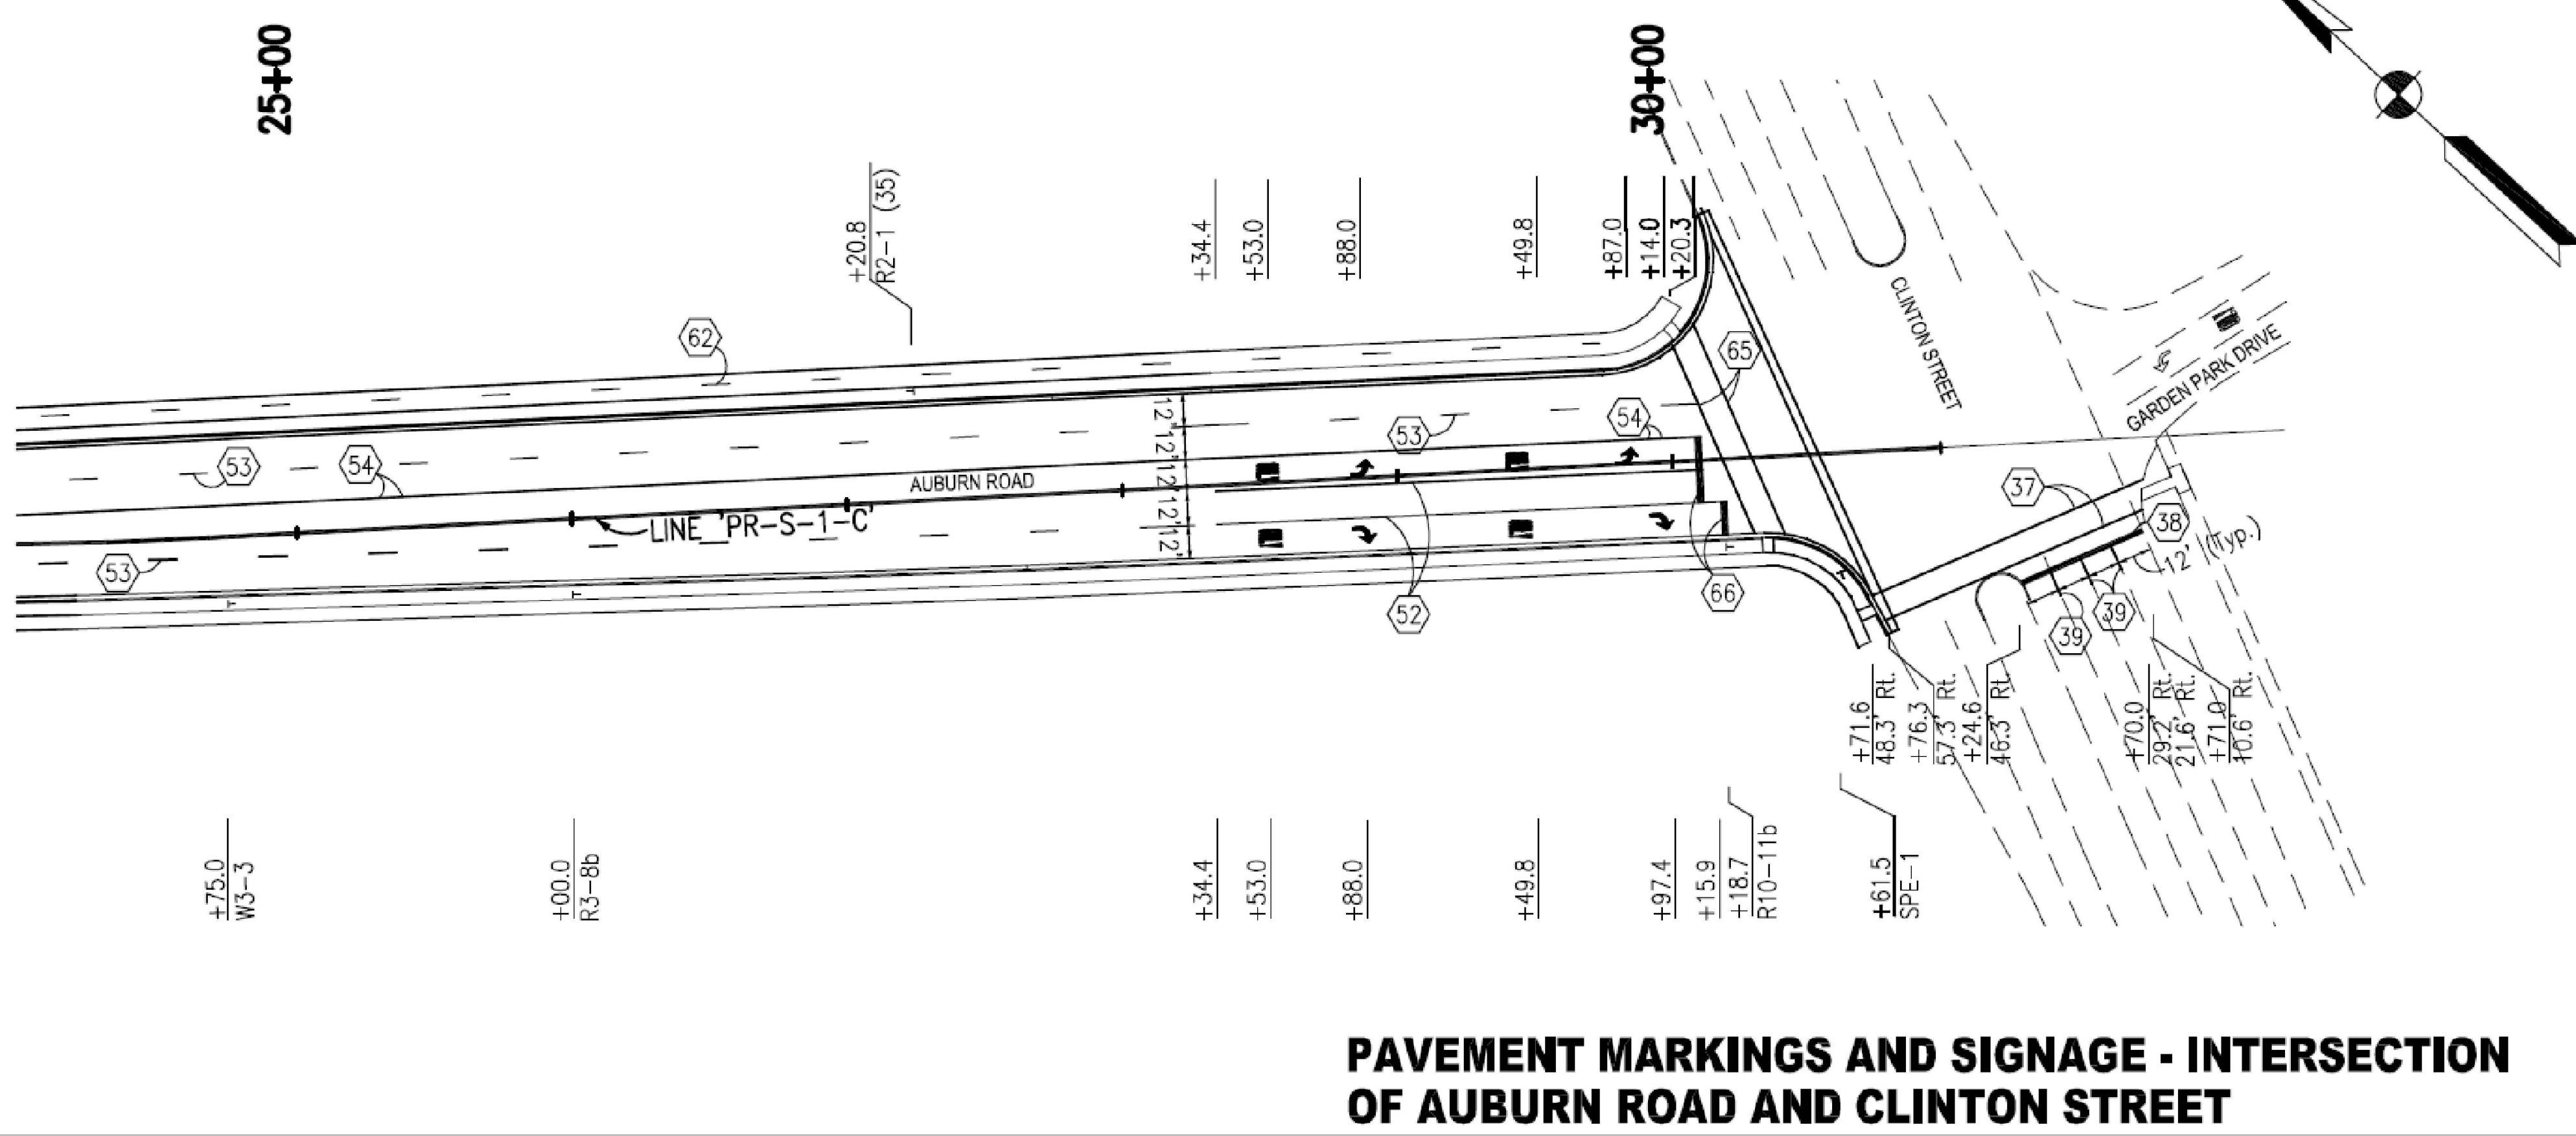



3/18/2015 12:55 PM
G:\CUMATE-1\WATER-1\SHARED-2\STANDA-1\CA&F\7-1\CADD5-1\EXHIBIT CADD5-16- PAVEMENT MARKINGS AND SIGNAGE W MARKUPS.DWG

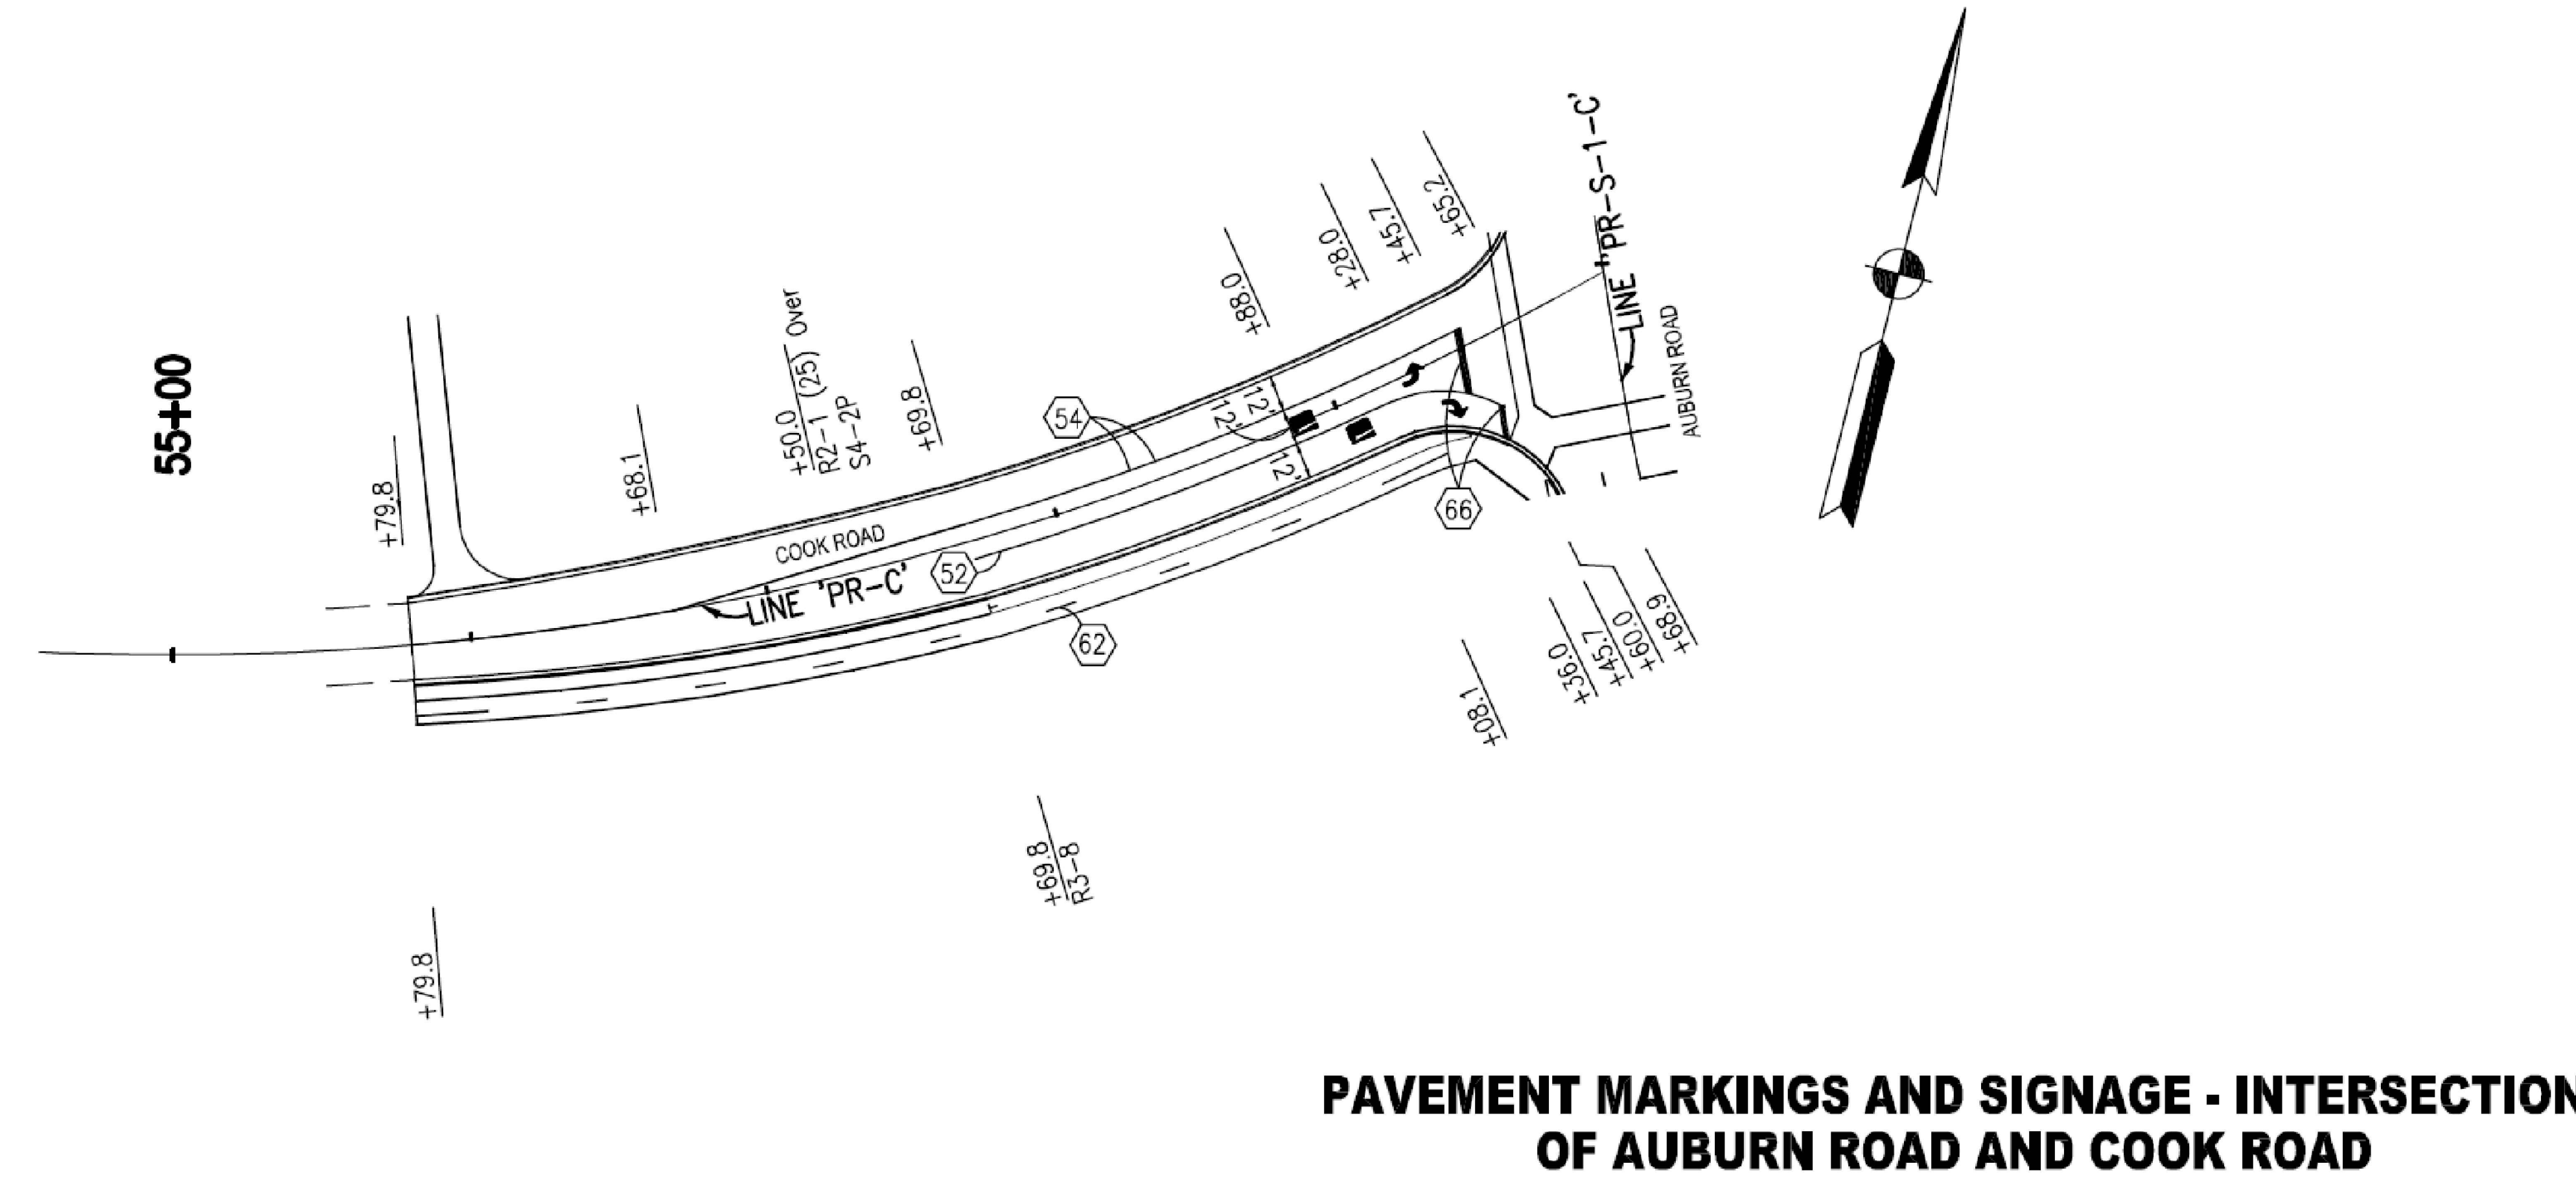

PAVEMENT MARKINGS AND SIGNAGE - INTERSECTION OF AUBURN ROAD AND CLINTON STREET

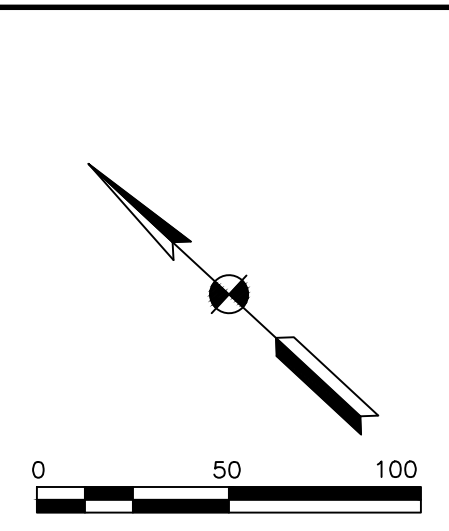

PAVEMENT MARKINGS AND SIGNAGE - INTERSECTION OF AUBURN ROAD AND COOK ROAD

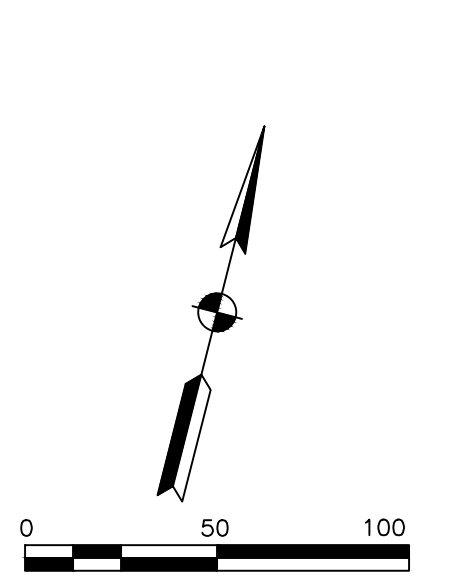

SHEET KEYNOTES

1. REMOVE AND REPLACE TYPE III CONCRETE CURB
2. REMOVE AND REPLACE ARTERIAL ASPHALT STREET
3. REMOVE AND REPLACE RESIDENTIAL STREET
4. REMOVE AND REPLACE CONCRETE ALLEY DRIVE
5. PATCH DETAIL - STRUCTURAL REMOVAL
6. REMOVE AND REPLACE COMERCIAL CONCRETE DRIVE APPROACH
7. REMOVE AND REPLACE ASPHALT DRIVE APPROACH
8. REMOVE AND REPLACE CURB RAMP
9. 1-1/2" MILLING AND NEW SURFACE
10. REMOVE AND REPLACE SIDEWALK
11. REMOVE AND REPLACE TREE
12. REMOVE WALK APPROACH
13. REMOVE AND REINSTALL STREET LIGHT
14. CURB RAMP TYPE "A"
15. CURB RAMP TYPE "C"
16. CURB RAMP TYPE "D"



LEGEND

- GROUND MOUNTED SHEET SIGN
- PAVEMENT MESSAGE MARKING, THERMOPLASTIC, LANE INDICATION ARROW
- PAVEMENT MESSAGE MARKING, THERMOPLASTIC, "ONLY"

SIGN LEGEND

- GROUND MOUNTED SHEET SIGN
- PAVEMENT MESSAGE MARKING, THERMOPLASTIC, LANE INDICATION ARROW
- PAVEMENT MESSAGE MARKING, THERMOPLASTIC, "ONLY"
- GROUND MOUNTED SHEET SIGN
- PAVEMENT MESSAGE MARKING, THERMOPLASTIC, LANE INDICATION ARROW
- PAVEMENT MESSAGE MARKING, THERMOPLASTIC, "ONLY"
PLANS PREPARED BY:
FORT WAYNE
CITY UTILITIES ENGINEERING
CITIZENS SQUARE
200 E. BERRY ST., STE 250
FORT WAYNE, IN 46802

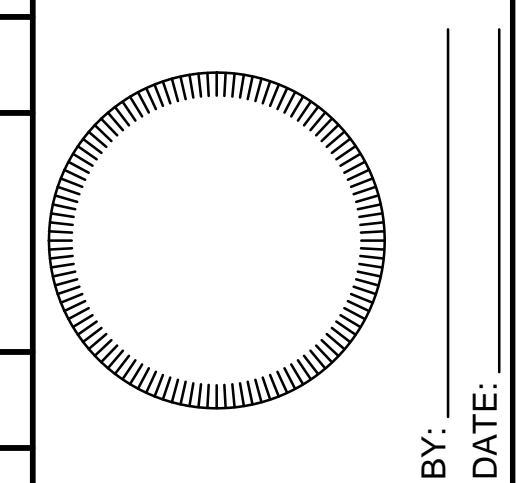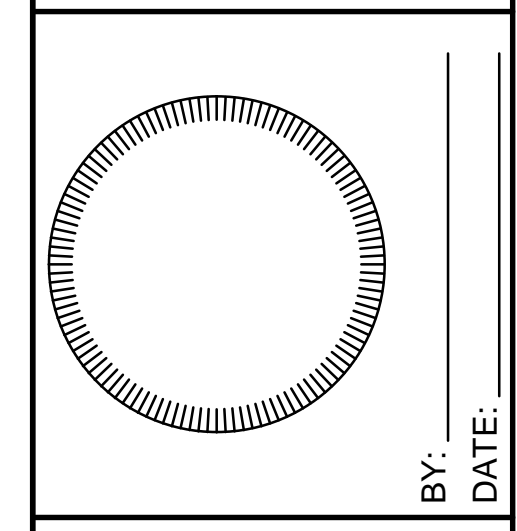

PROJECT NAME
CAN BE MULTIPLE LINES (PROJECT LIMITS)

PREPARED FOR:
FORT WAYNE
CITY UTILITIES ENGINEERING
CITIZENS SQUARE
200 E. BERRY ST., STE 250
FORT WAYNE, IN 46802

30% PLANS NOT FOR CONSTRUCTION

REVISION NOTES	REVISION NOTES	REVISION NOTES	REVISION NOTES	REVISION NOTES	REVISION NOTES
12/31/13	12/31/13	12/31/13	12/31/13	12/31/13	12/31/13
A	B	C	D	E	F

W.O. NO: #####
DWG NO: ##-#####
SURVEYED BY: SURVEYOR NAME
DRAWN BY: CADD TECH NAME
DESIGNED BY: DESIGNER NAME
CHECKED BY: CHECKED BY NAME
APPROVED BY: APPROVED BY NAME
DATE: 8/18/14

SHEET TITLE:
EXHIBIT CADD5-15 PAVEMENT MARKINGS AND SIGNAGE
C-109-11
SHEET 13 OF 17